


ELEVATION

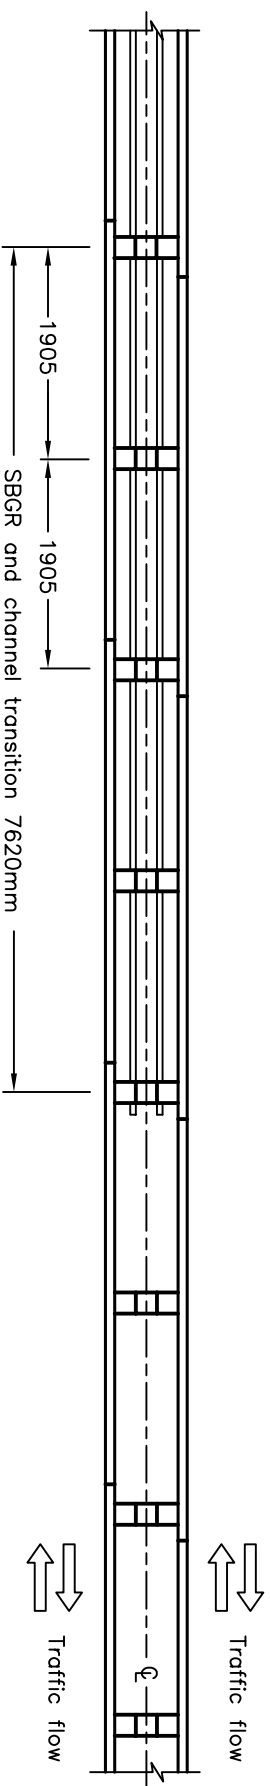

PLAN

NOTES:

- A Steel beam guide rail mounting heights shall be as specified.
- B This OPSD to be read in conjunction with OPSD 912.141.
- C All dimensions are in millimetres unless otherwise shown.

ONTARIO PROVINCIAL STANDARD DRAWING		Nov 2008	Rev 1	
GUIDE RAIL SYSTEM, STEEL BEAM PERMANENT TRANSITION INSTALLATION CHANNEL TERMINATION		---	---	
MEDIAN		OPSD 912.380		