




FLAT BOTTOM DITCH

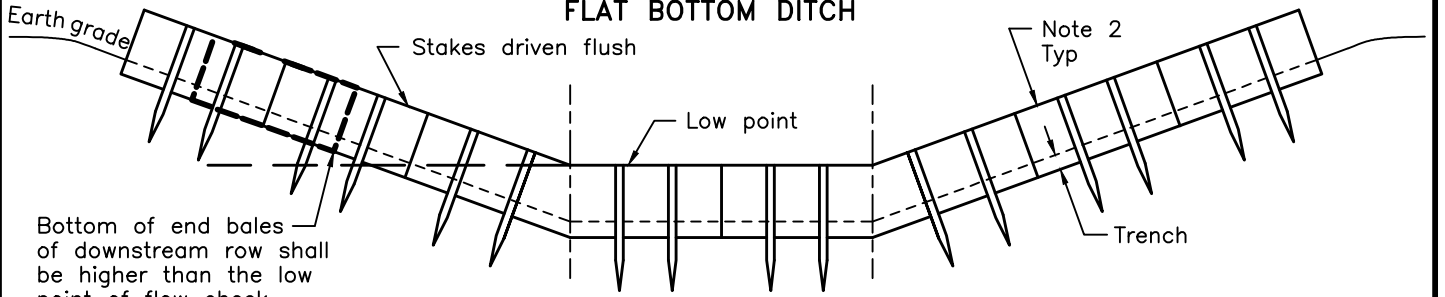


SECTION A-A

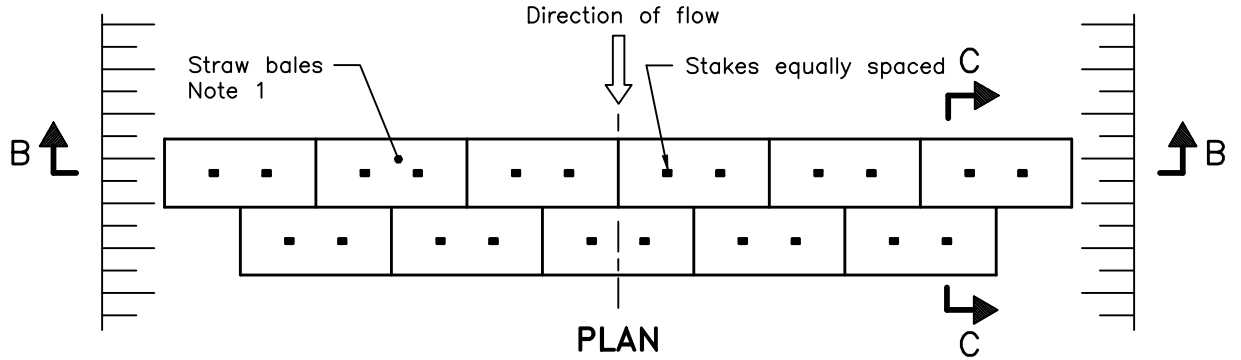

V-DITCH

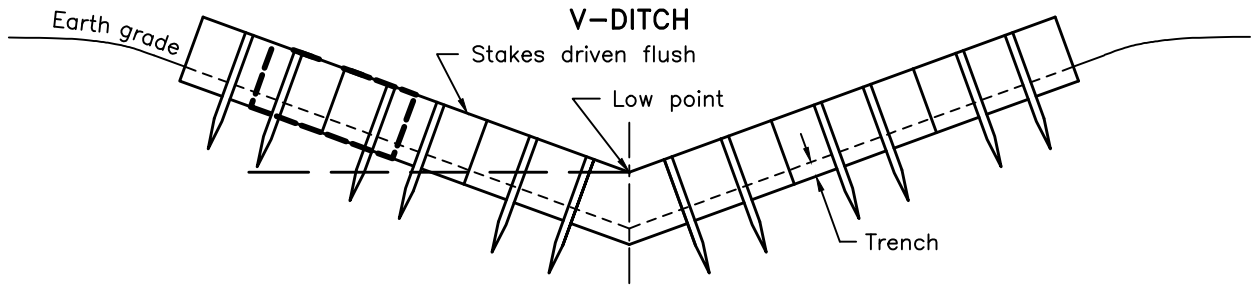

SECTION B-B

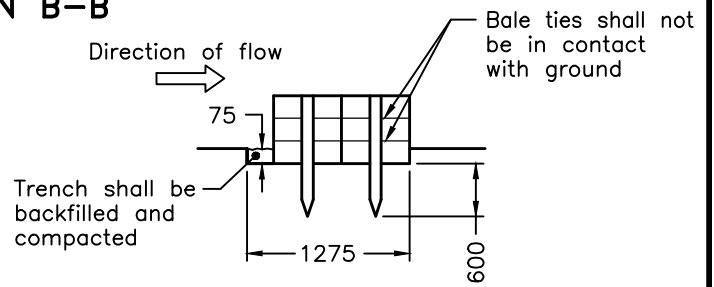

SECTION C-C

NOTES:

- 1 Number of bales varies and shall suit ditch.
- 2 Straw bales shall be butted tightly against adjoining bales and shaped to conform to the sides of the ditch to prevent water flow through barrier.
- A Fill and compact gaps with loose straw.
- B All dimensions are in millimetres unless otherwise shown.

ONTARIO PROVINCIAL STANDARD DRAWING

Nov 2021 | Rev | 3

STRAW BALE FLOW CHECK DAM



OPSD 219.180