



SECTION A-A

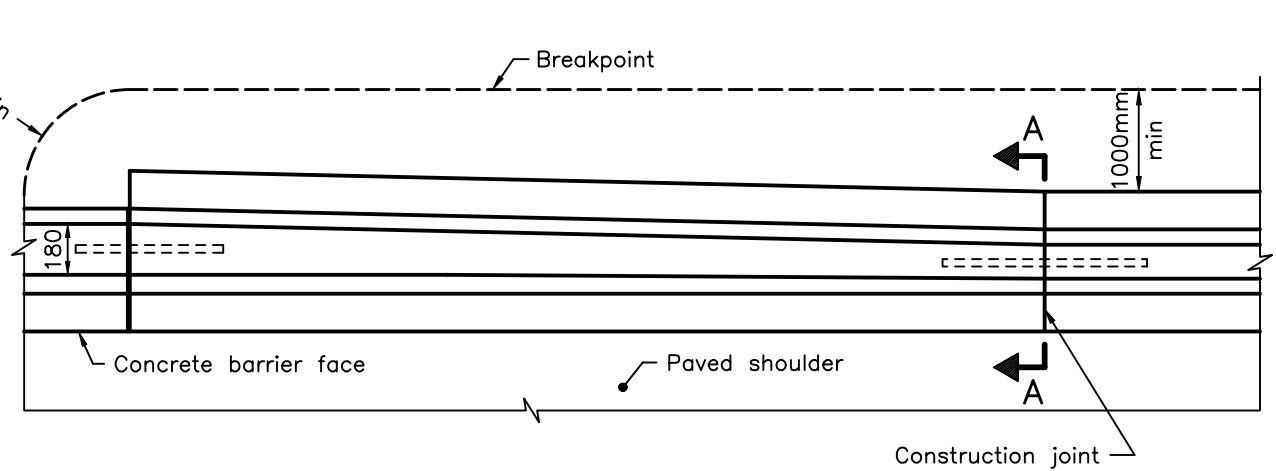


PLAN

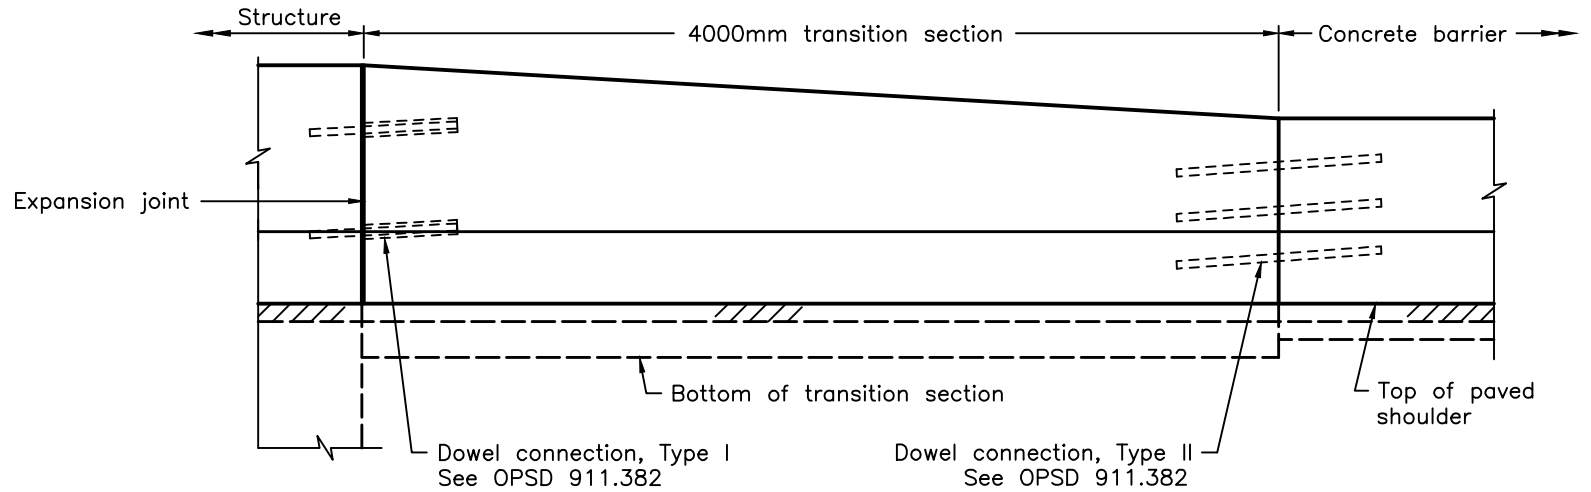

ELEVATION

NOTES:

A All dimensions are in millimetres unless otherwise shown.

ONTARIO PROVINCIAL STANDARD DRAWING		Apr 2021	Rev	3	
GUIDE RAIL SYSTEM, CONCRETE BARRIER PERMANENT TRANSITION INSTALLATION		-----			
ROADSIDE CONCRETE BARRIER TO STRUCTURE		-----			
				OPSD 911.381	