


**PLAN**

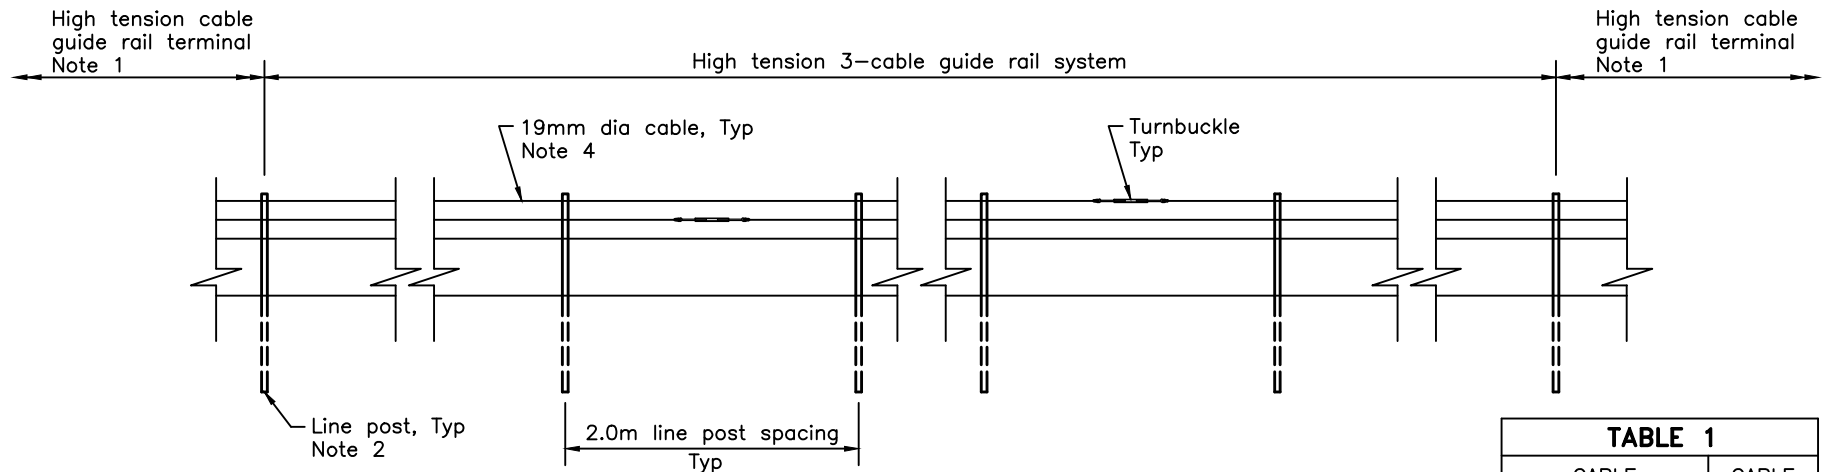


**ELEVATION**

CABLE TEMPERATURE (°C)	CABLE TENSION (kN)
-40	31.4
-30	28.4
-20	25.5
-10	22.5
0	19.6
+10	16.7
+20	13.7
+30	10.8
+40	7.8

**NOTES:**

- 1 Each end of the installation shall be anchored by a high tension cable guide rail terminal according to OPSD 913.220.
  - 2 Line posts and grading shall be according to OPSD 913.252.
- A Tension in 19mm diameter cables shall be according to Table 1.
- B The system depicted here is a proprietary product.
- C System configuration meets AASHTO MASH TL-3.
- D All dimensions are in millimetres unless otherwise shown.

ONTARIO PROVINCIAL STANDARD DRAWING	Apr 2018	Rev 0	
<b>GUIDE RAIL SYSTEM, HIGH TENSION CABLE SAFENCE, 3-CABLE SLOPE INSTALLATION</b>	-----		
<b>OPSD 913.251</b>			