



PLAN
SPILLWAY

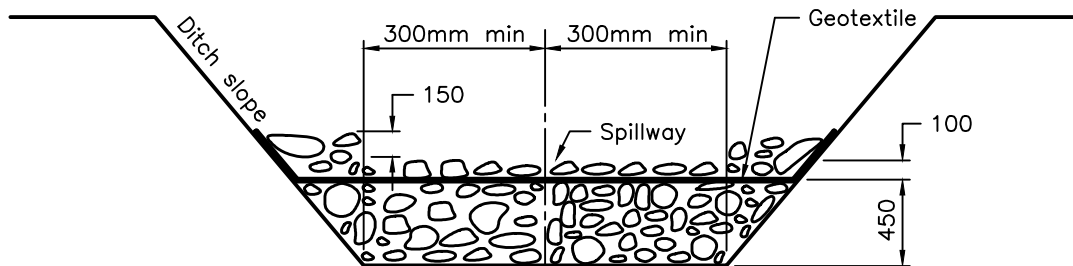

SECTION A-A

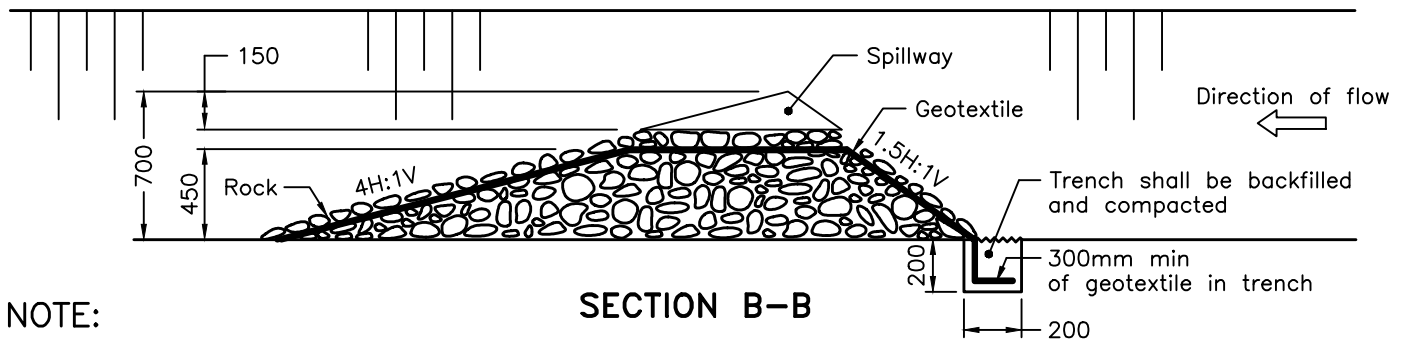

SECTION B-B

NOTE:

A All dimensions are in millimetres unless otherwise shown.

ONTARIO PROVINCIAL STANDARD DRAWING

Nov 2021

Rev 3

TEMPORARY
ROCK FLOW CHECK DAM
FLAT BOTTOM DITCH



OPSD 219.211