




PERSPECTIVE VIEW

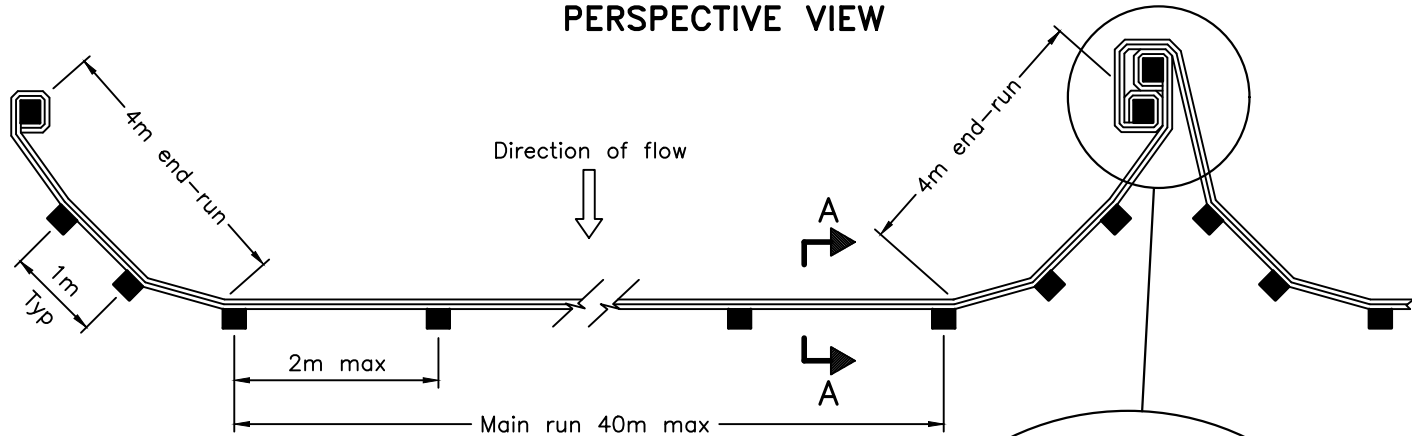

PLAN

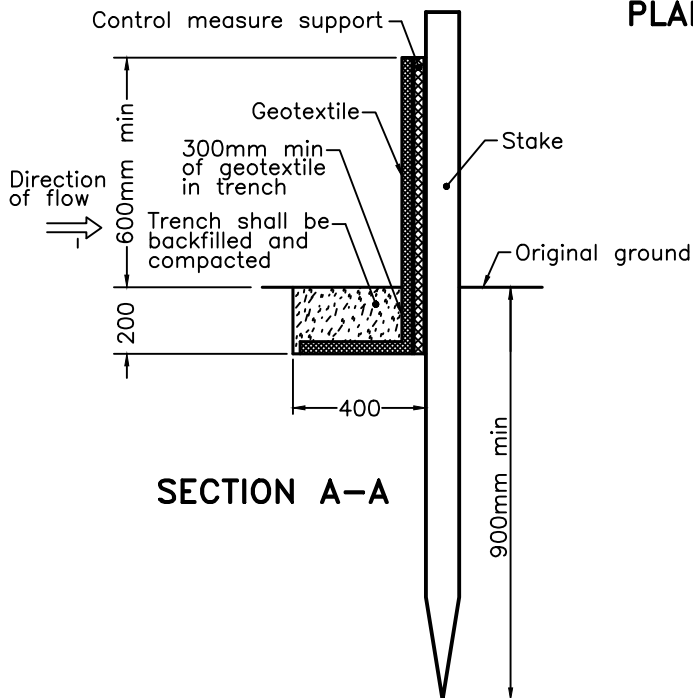

SECTION A-A

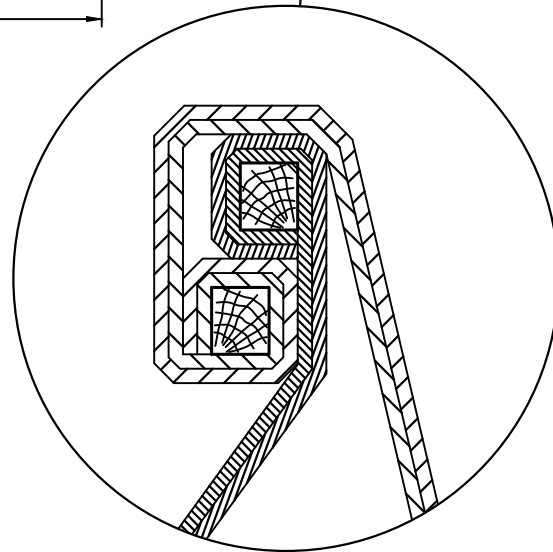

JOINT DETAIL

NOTE:

A All dimensions are in millimetres unless otherwise shown.

ONTARIO PROVINCIAL STANDARD DRAWING

Nov 2021

Rev 3

HEAVY-DUTY  
SILT FENCE BARRIER



OPSD 219.130