




PLAN

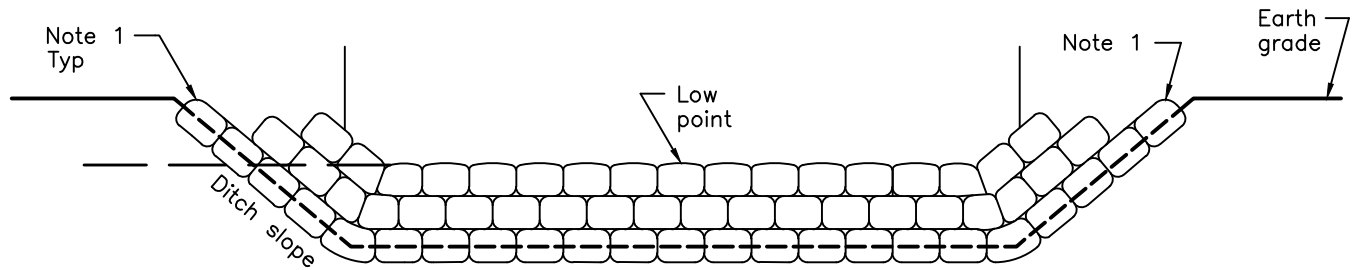

**SECTION A-A
FLAT BOTTOM DITCH**

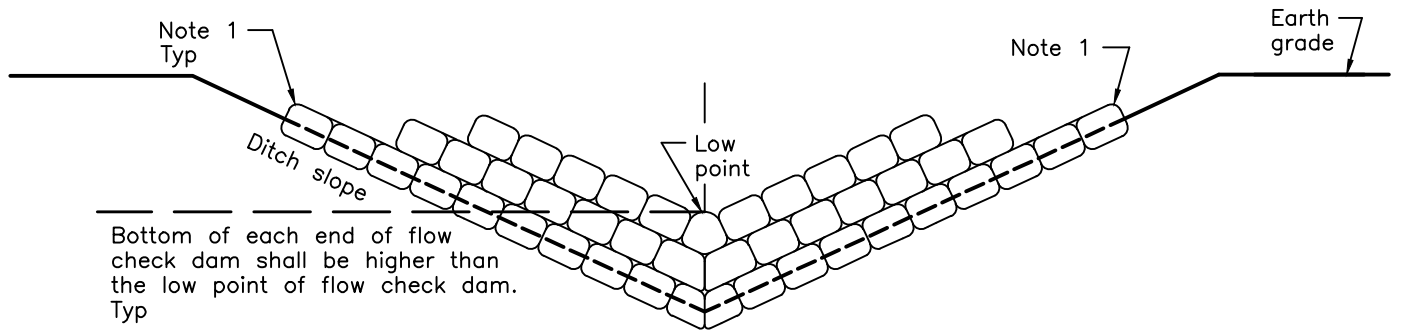

**SECTION A-A
V-DITCH**

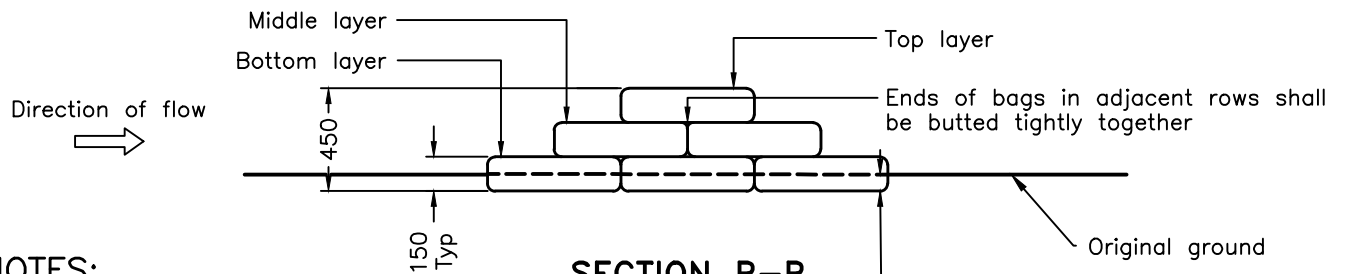

SECTION B-B

NOTES:

- 1 Sufficient sandbags shall be placed to prevent end scouring.
- 2 For sandbag dimensions see OPSD 219.150.
- A All dimensions are in millimetres unless otherwise shown.

Trench 75mm deep only when placed on earth surfaces

ONTARIO PROVINCIAL STANDARD DRAWING

Nov 2022

Rev 3

SANDBAG FLOW CHECK DAM



OPSD 219.200