
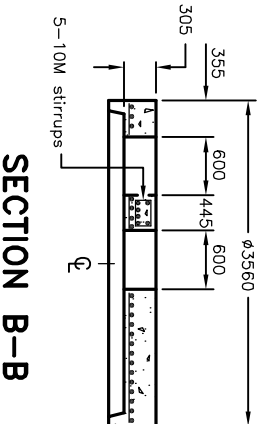
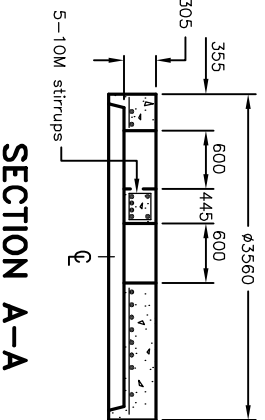


**3000mm DIAMETER
MAINTENANCE HOLE**

Precast units,
OPSD 701.071

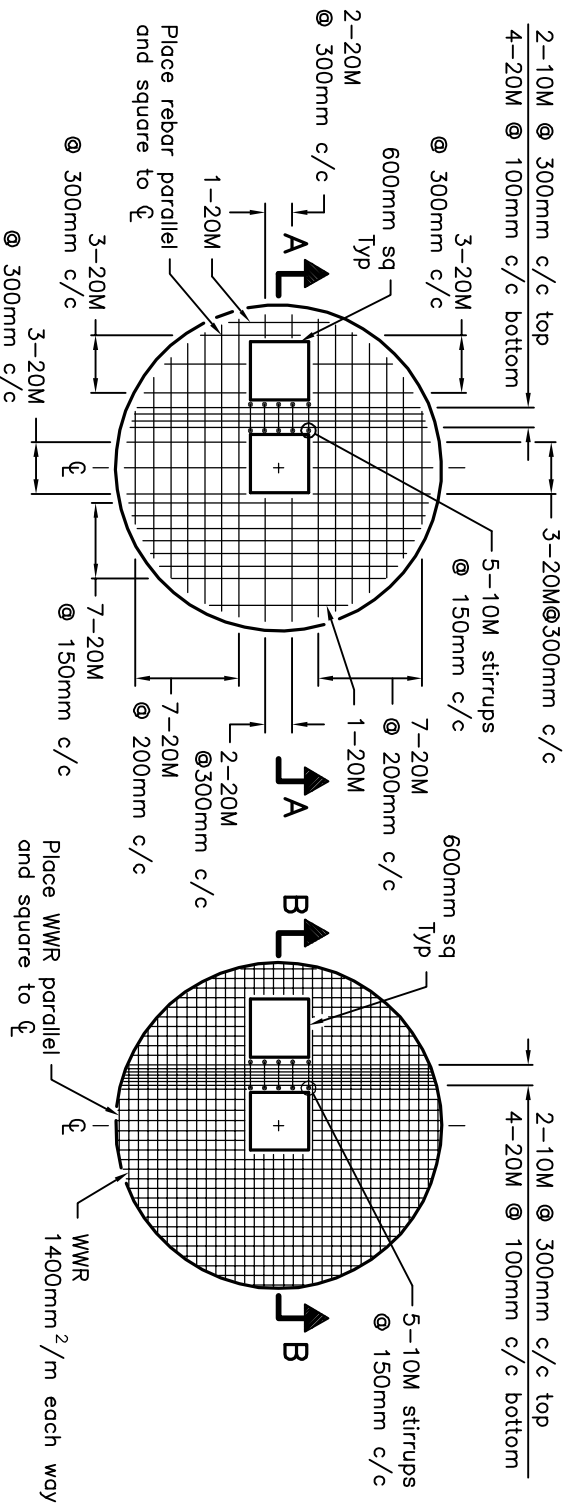

NOTES:

- A All reinforcing steel shall have 25mm minimum cover.
- B All dimensions are in nominal.
- C All dimensions are in millimetres unless otherwise shown.

ONTARIO PROVINCIAL STANDARD DRAWING

Nov 2014

Rev 2

**PRECAST CONCRETE
TWIN INLET FLAT CAP**

3000mm DIAMETER

OPSD 703.024

