




**PLAN
FLAT BOTTOM DITCH**

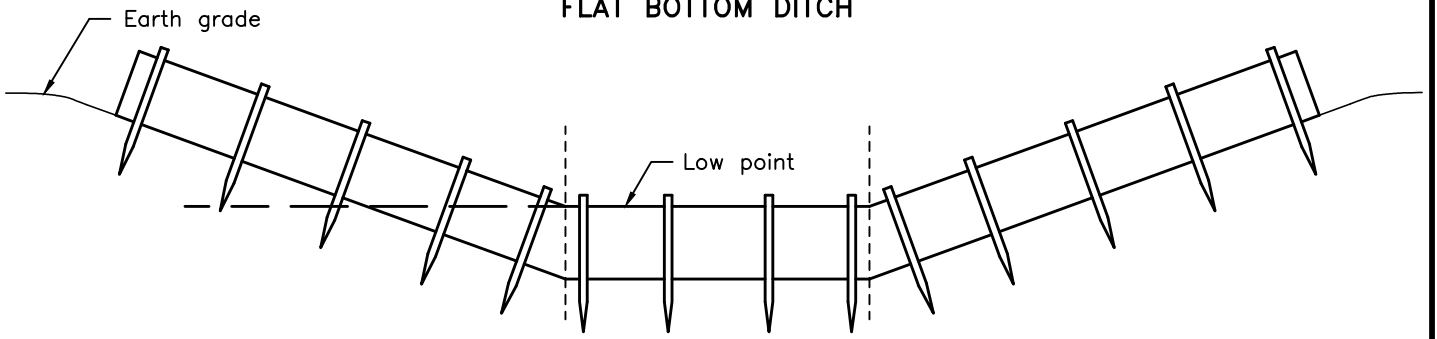

SECTION A-A

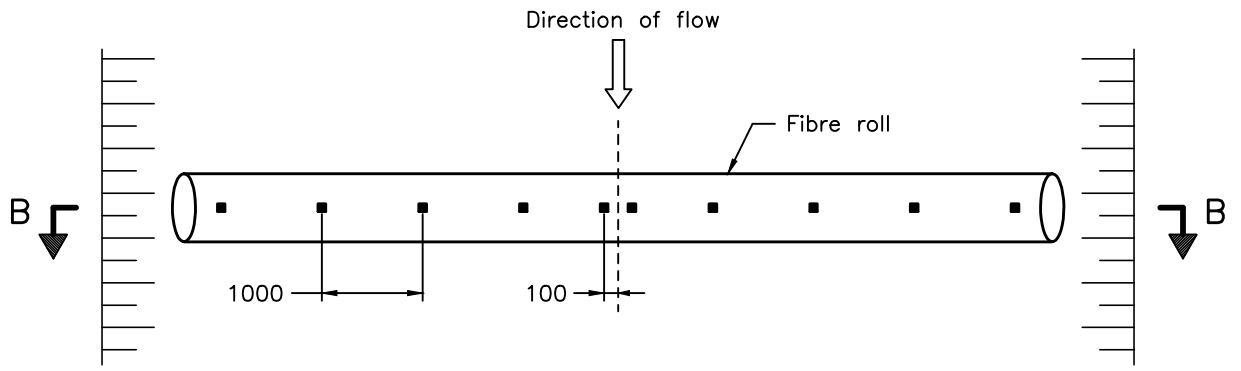

**PLAN
V-DITCH**

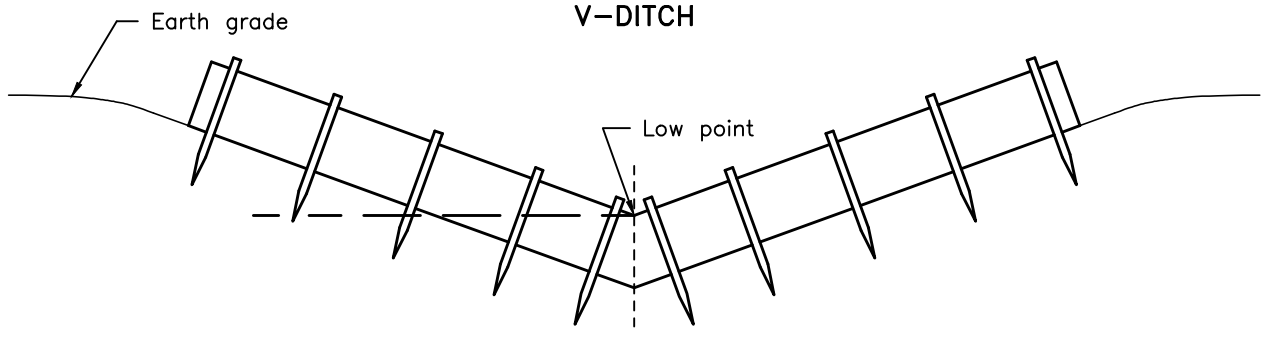

SECTION B-B

NOTES:

- A Refer to OPSD 219.120 Section A-A installation detail.
- B All dimensions are in millimetres unless otherwise shown.

ONTARIO PROVINCIAL STANDARD DRAWING

Nov 2021

Rev 1

FIBRE ROLL FLOW CHECK DAMS



OPSD 219.191